




DOOR FINISH OPTIONS
NTS

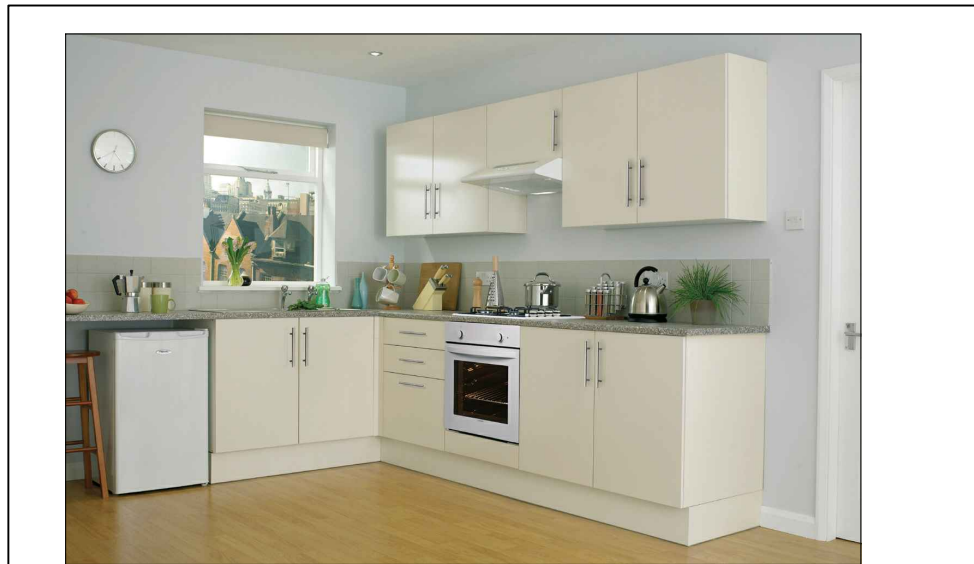


Option 1
Technik Kitchen



Option 2
Contract Kitchen

HOWDENS KITCHENS VISUALS
NTS

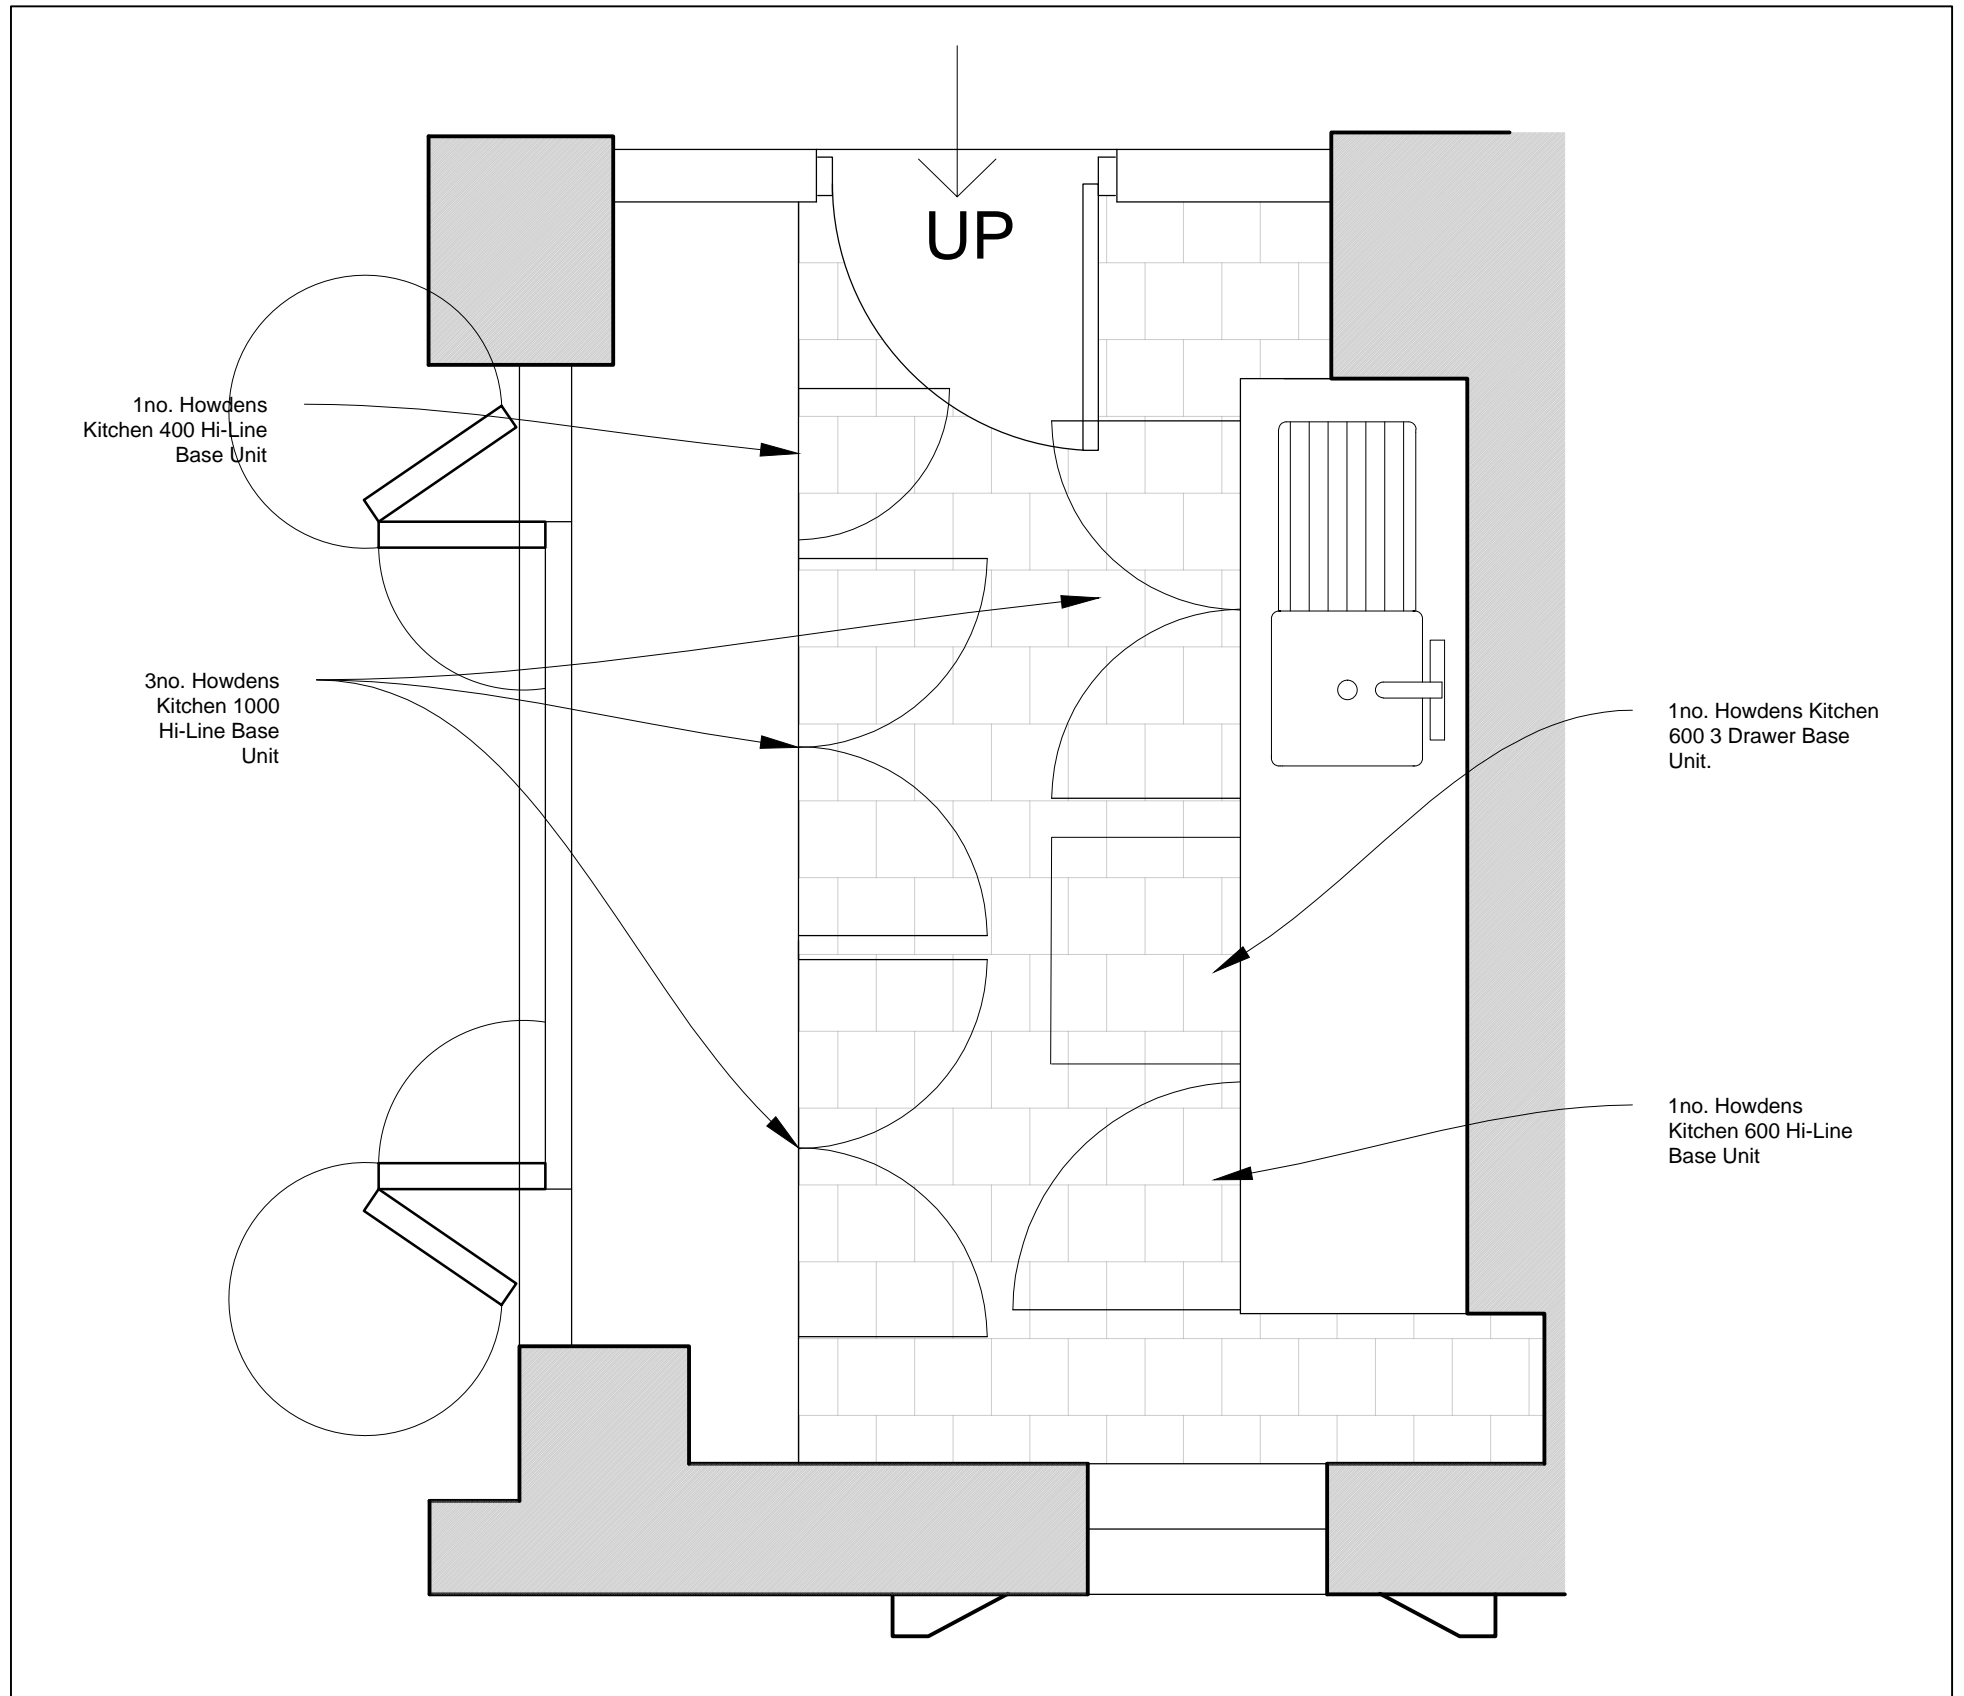

PLAN
1:20

Notes:
 1 Any dwg format drawing is to be read only in conjunction with and at the scale of the accompanying pdf.
 2 Status 'C' drawing (Construction):
 All dimensions are to be checked on site by the contractor, scaling is for Planning purposes only.
 Unless otherwise indicated, all dimensions are in millimeters.
 All information on this drawing is to be read in conjunction with the relevant Donald Insall Associates specification and trade contractors' drawings and information by specialists.
 3 In the event of any query, please contact us immediately.
 4 This drawing contains survey information by others and is to be used solely for the purposes for which it was issued.

| Rev | Date | Dwn | Auth | Revision |
|-----|----------|-----|------|---------------|
| - | 23.03.16 | JJE | TB | INITIAL ISSUE |

Drawing Status
 F Feasibility
 S Sketch Design
 D Design
 P Planning
 B Building Control
 W Working Drawing
 M Measurement
 T Tender
 C Construction
 R Record

HOLY TRINITY CHURCH
 BLACON

 KITCHEN DETAILS
 AS PROPOSED

Donald Insall Associates
 Chartered Architects and Historic Building Consultants
 Bridgegate House, 5 Bridge Place, Chester CH1 1SA
 T: (+44)1244 350 063 www.insall-architects.co.uk

| | | | |
|---------|-----------|--------|------|
| Project | CD.BHT.01 | No | 2203 |
| Scale | | Status | Rev |
| (A3) | 1: V A R | S | - |